


CORNER RECORD

Document Number 20170002

City of UNINCORPORATED AREA County of PLACER, California

Brief Legal Description LOT 14 BLOCK "F" LAKE TAHOE PARK SUBDIVISION UNIT NO. 1
BOOK "D" OF MAPS PAGE 17 P.C.D.R.

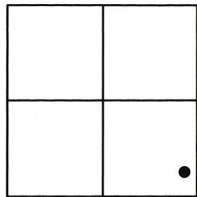

SEC.13
T.15N.
R.16E.
M.D.M.

CORNER TYPE
Government Corner ☐ Control ☐
Meander ☐ Property ☒
Rancho ☐ Other ☐
Date of Survey 9/28/16

COORDINATES (Optional)
N. _____
E. _____
Zone _____ NAD27 ☐ NAD83 ☐
NAD83 Epoch _____
Elev. _____
Vert.Datum: NGVD29 ☐ NAVD88 ☐
Meas. Units Metric ☐ Imperial ☐

Corner- Left as found ☐ Found and tagged ☐ Established ☐ Reestablished ☒ Rebuilt ☐

Identification and type of corner found: Evidence used to identify or procedure used to establish or reestablish the corner:

- = FOUND 1/2" REBAR, NO TAG PER 3/CR/175 AND PER 5/CR/56 AND PER 5/CR/92
- = FOUND 3/4" IRON PIPE W/ PLASTIC PLUG L.S. 5549 PER 5/CR/56
- = FOUND 5/8" REBAR, NO TAG, NO RECORD
- = FOUND 3/4" IRON PIPE W/ PLASTIC PLUG L.S. 5549 PER 5/CR/92

A description of the physical condition of the monument as found and as set or reset:

○ = SET BATHEY MONUMENT (T-BAR) W/ NAIL & TAG STAMPED P.L.S. 8628


JN: 16097

SURVEYOR'S STATEMENT

This Corner Record was prepared by me or under my direction in conformance with

the Professional Land Surveyor's Act on DECEMBER 21, 2016

Signed [Signature] P.L.S. or R.G.E. No. 8628
Lic. Exp. 12/31/17

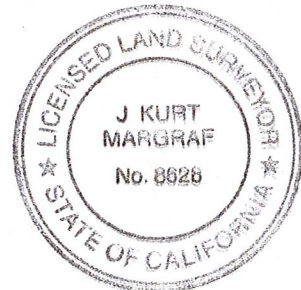

COUNTY SURVEYOR'S STATEMENT

This Corner Record was received _____

and examined and filed April 18, 2017


Signed [Signature] P.L.S. or R.G.E. No. 6584

Title County Surveyor

County Surveyor's Comment _____



NOTE: THE BEARINGS AND DISTANCE SHOWN ARE RECORD PER "D"/MAPS/17 P.C.D.R.
NO MATERIAL DISCREPANCIES WITH RECORD INFORMATION WERE FOUND.

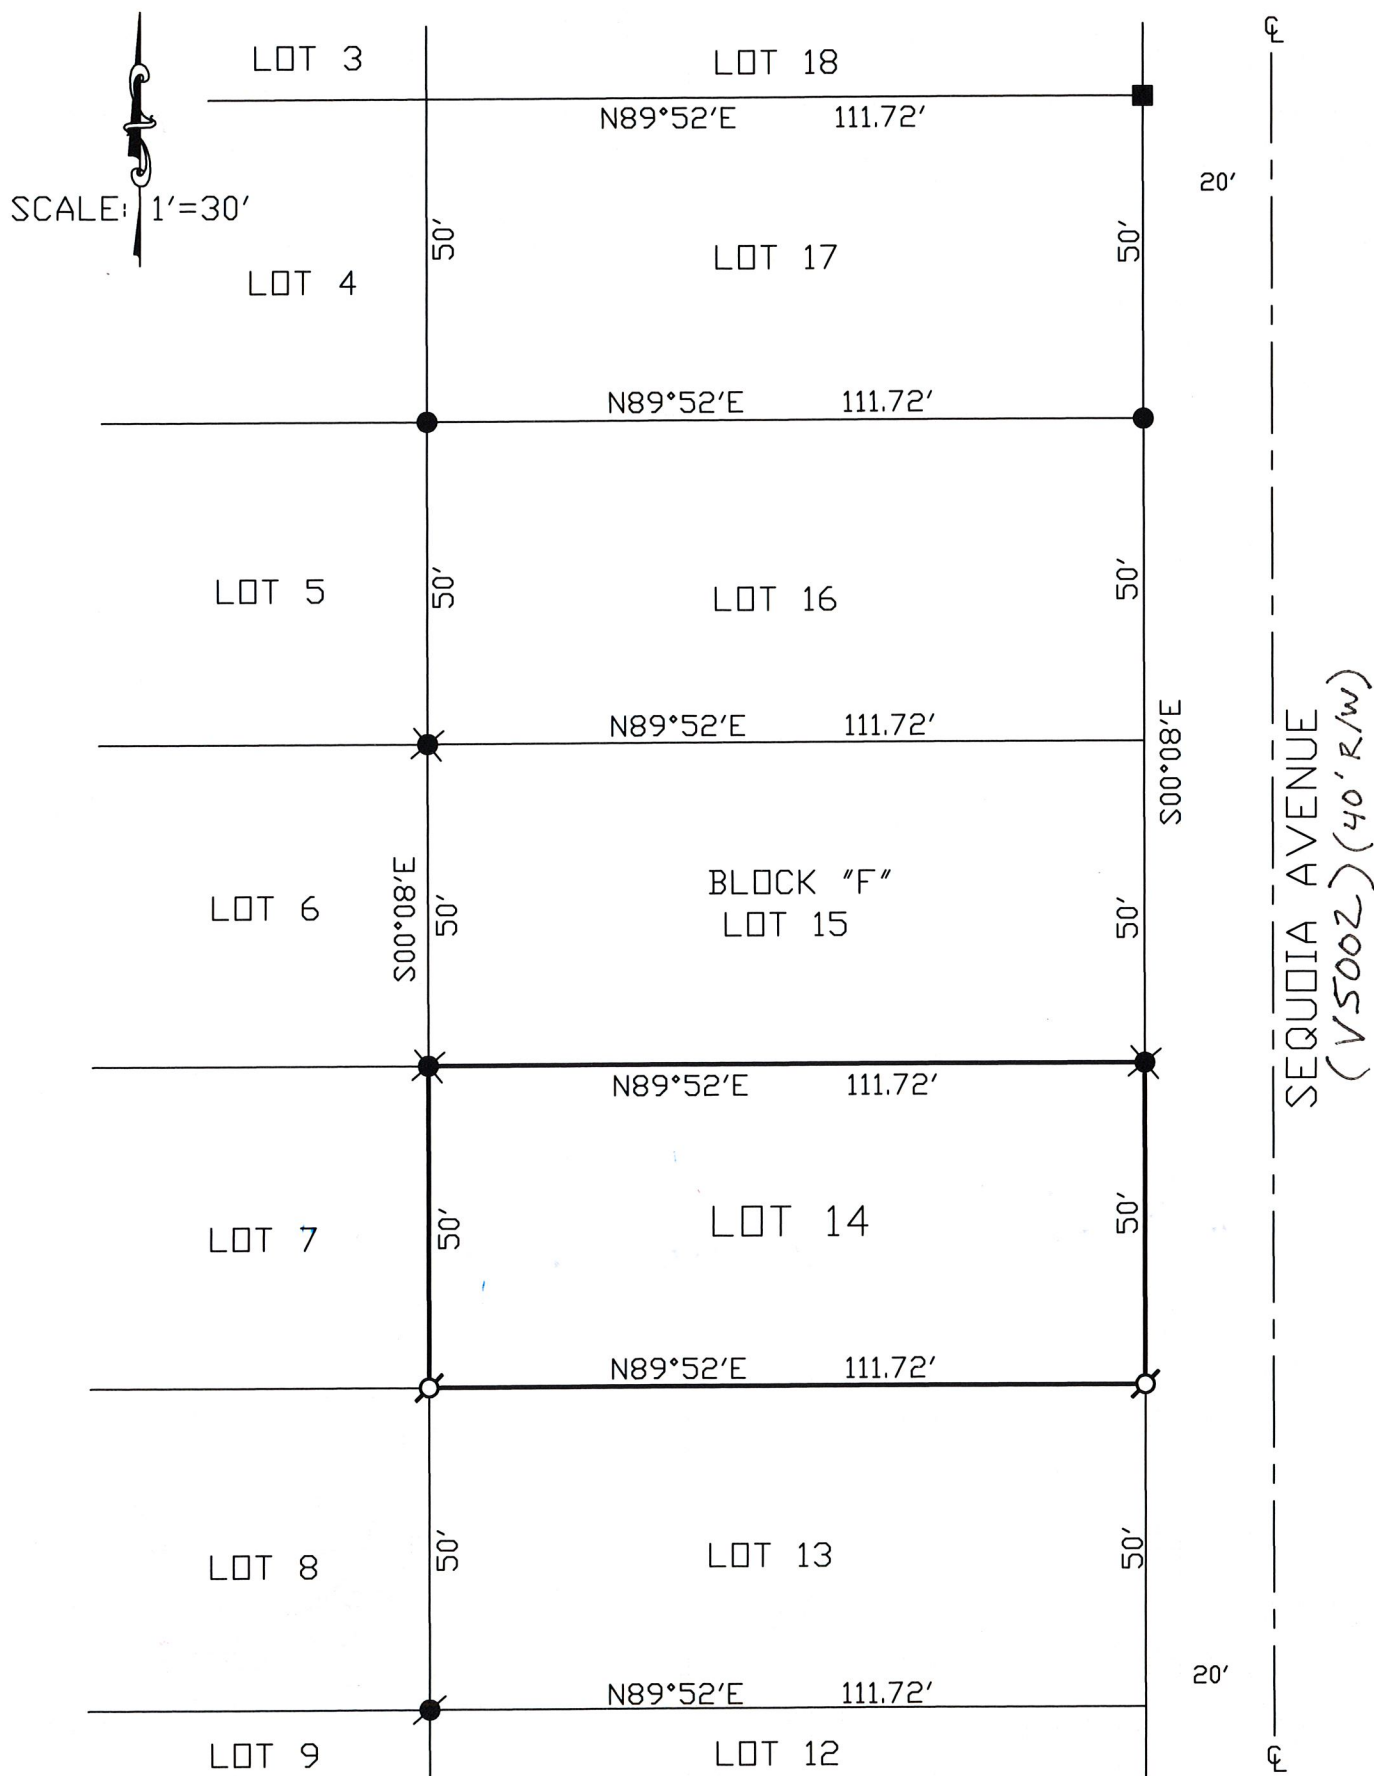

BOOK 19 OF CORNER RECORDS, PAGE 79